



PROPOSED CONDITIONS
DUNKIN' DONUTS /
BASKIN ROBBINS
275 SOUTH WASHINGTON AVE
BERGENFIELD, NJ
P.C.#: 300781

NO.	DESCRIPTION	DATE	CHKD:	APPD:
2		12-01-21	AS NOTED	
1			FT	FT
	REVISIONS			

FRANK TRUILO ARCHITECT LLC
ARCHITECTS & PROJECT MANAGERS
8 MARTIN PLACE
CHATHAM, NJ 07928
Tel: 973-701-9218
Fax: 973-701-9267
E-Mail: fta@optonline.net

License No. 09630
License No. 025269
License No. 14218
License No. 013631
License No. 11614

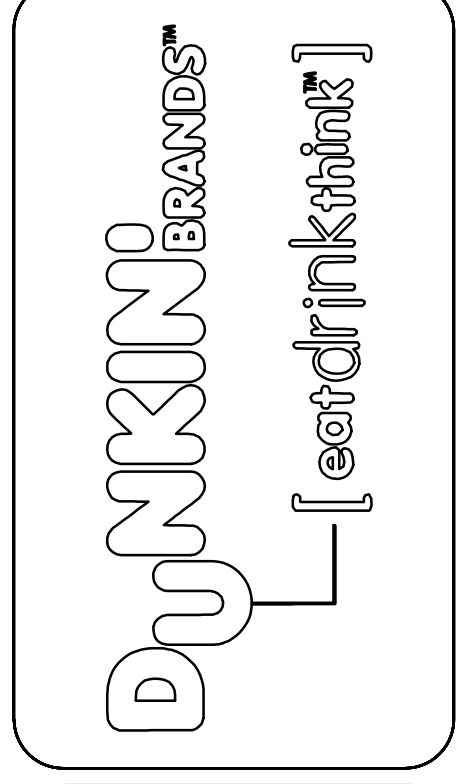


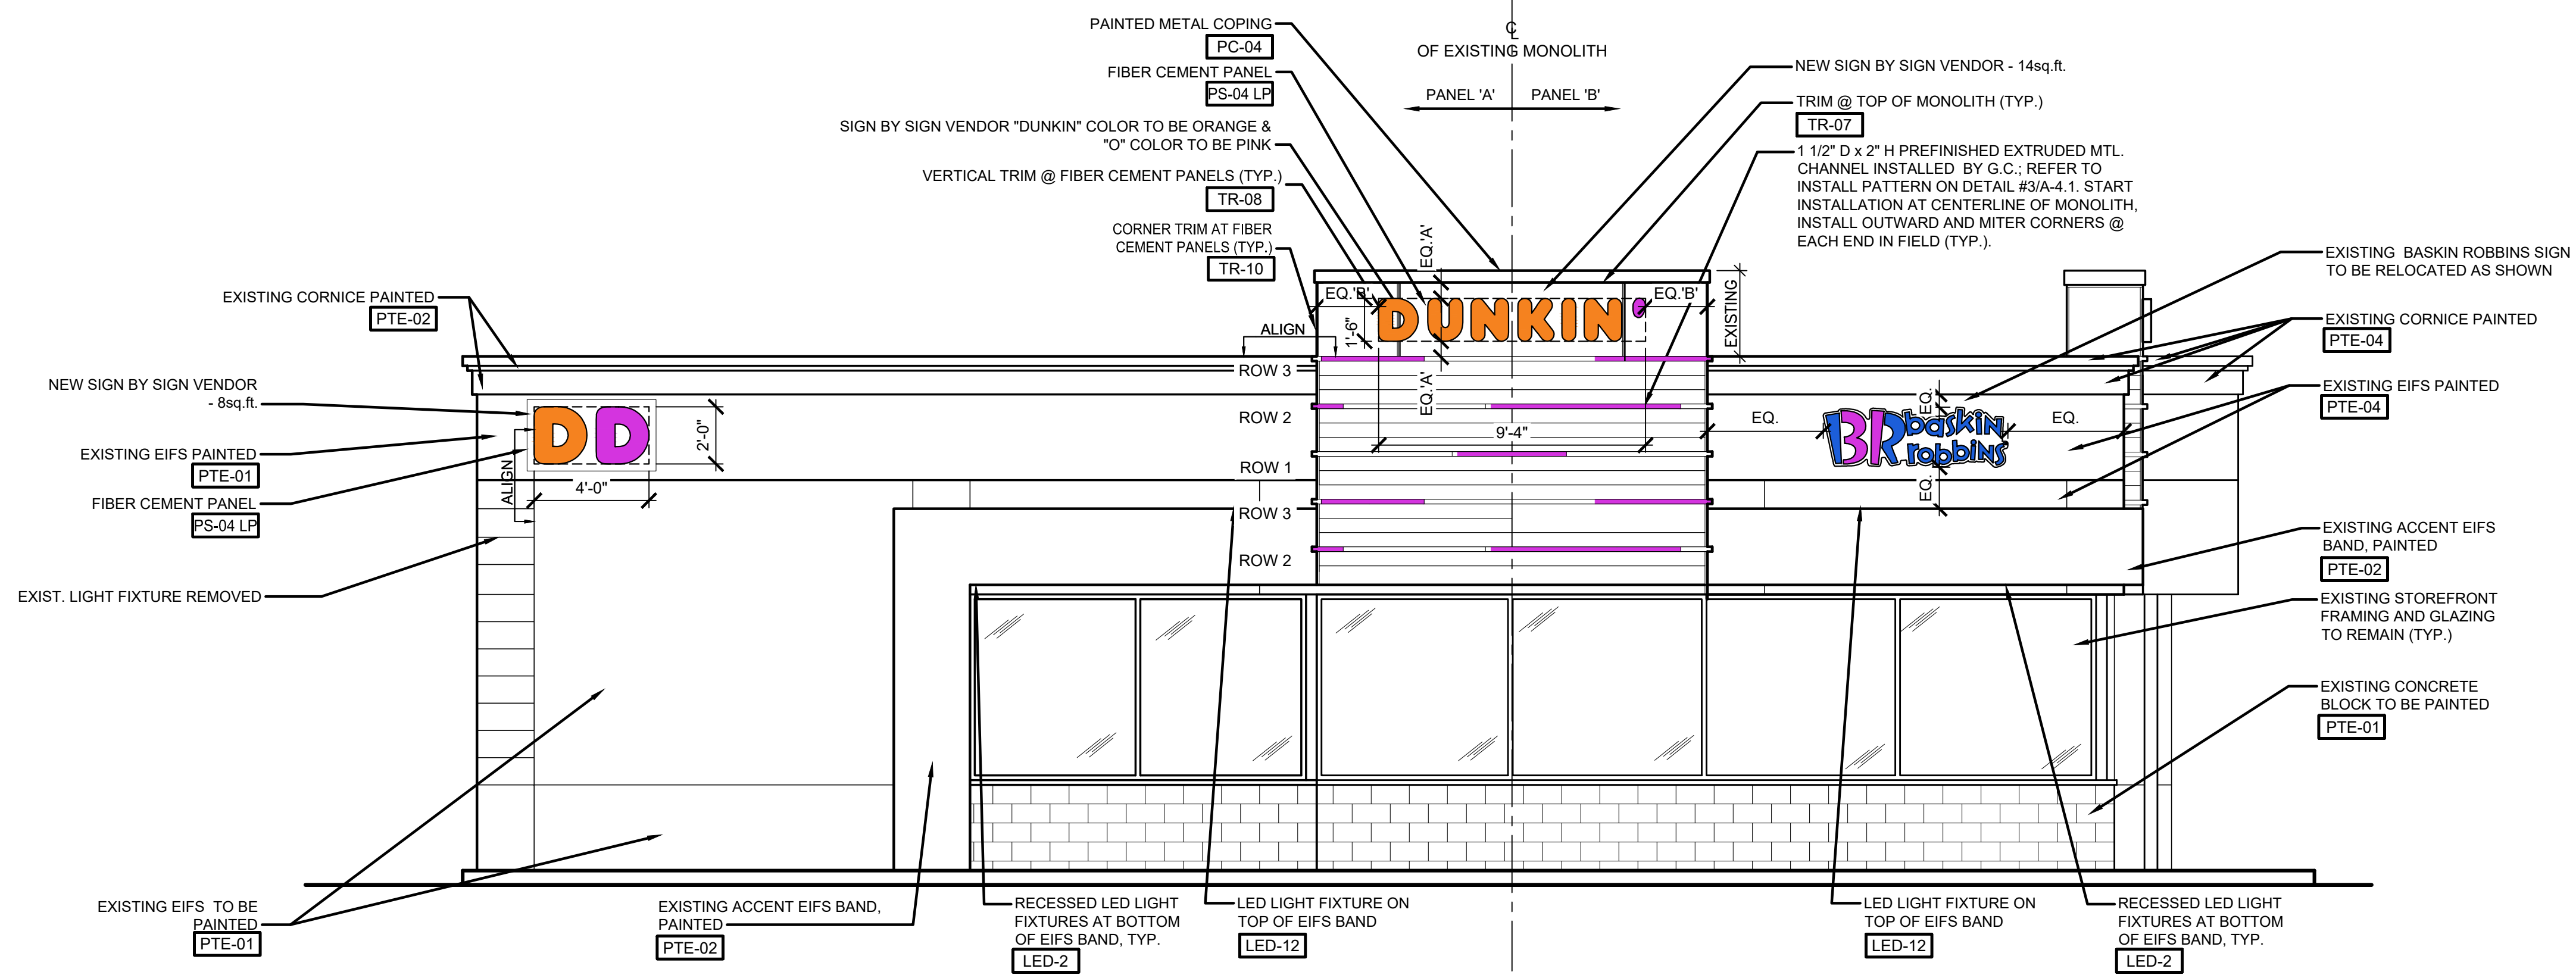

1
A-2A

PROPOSED CONDITIONS EXTERIOR ELEVATION @ FRONT

1/4"=1'-0"

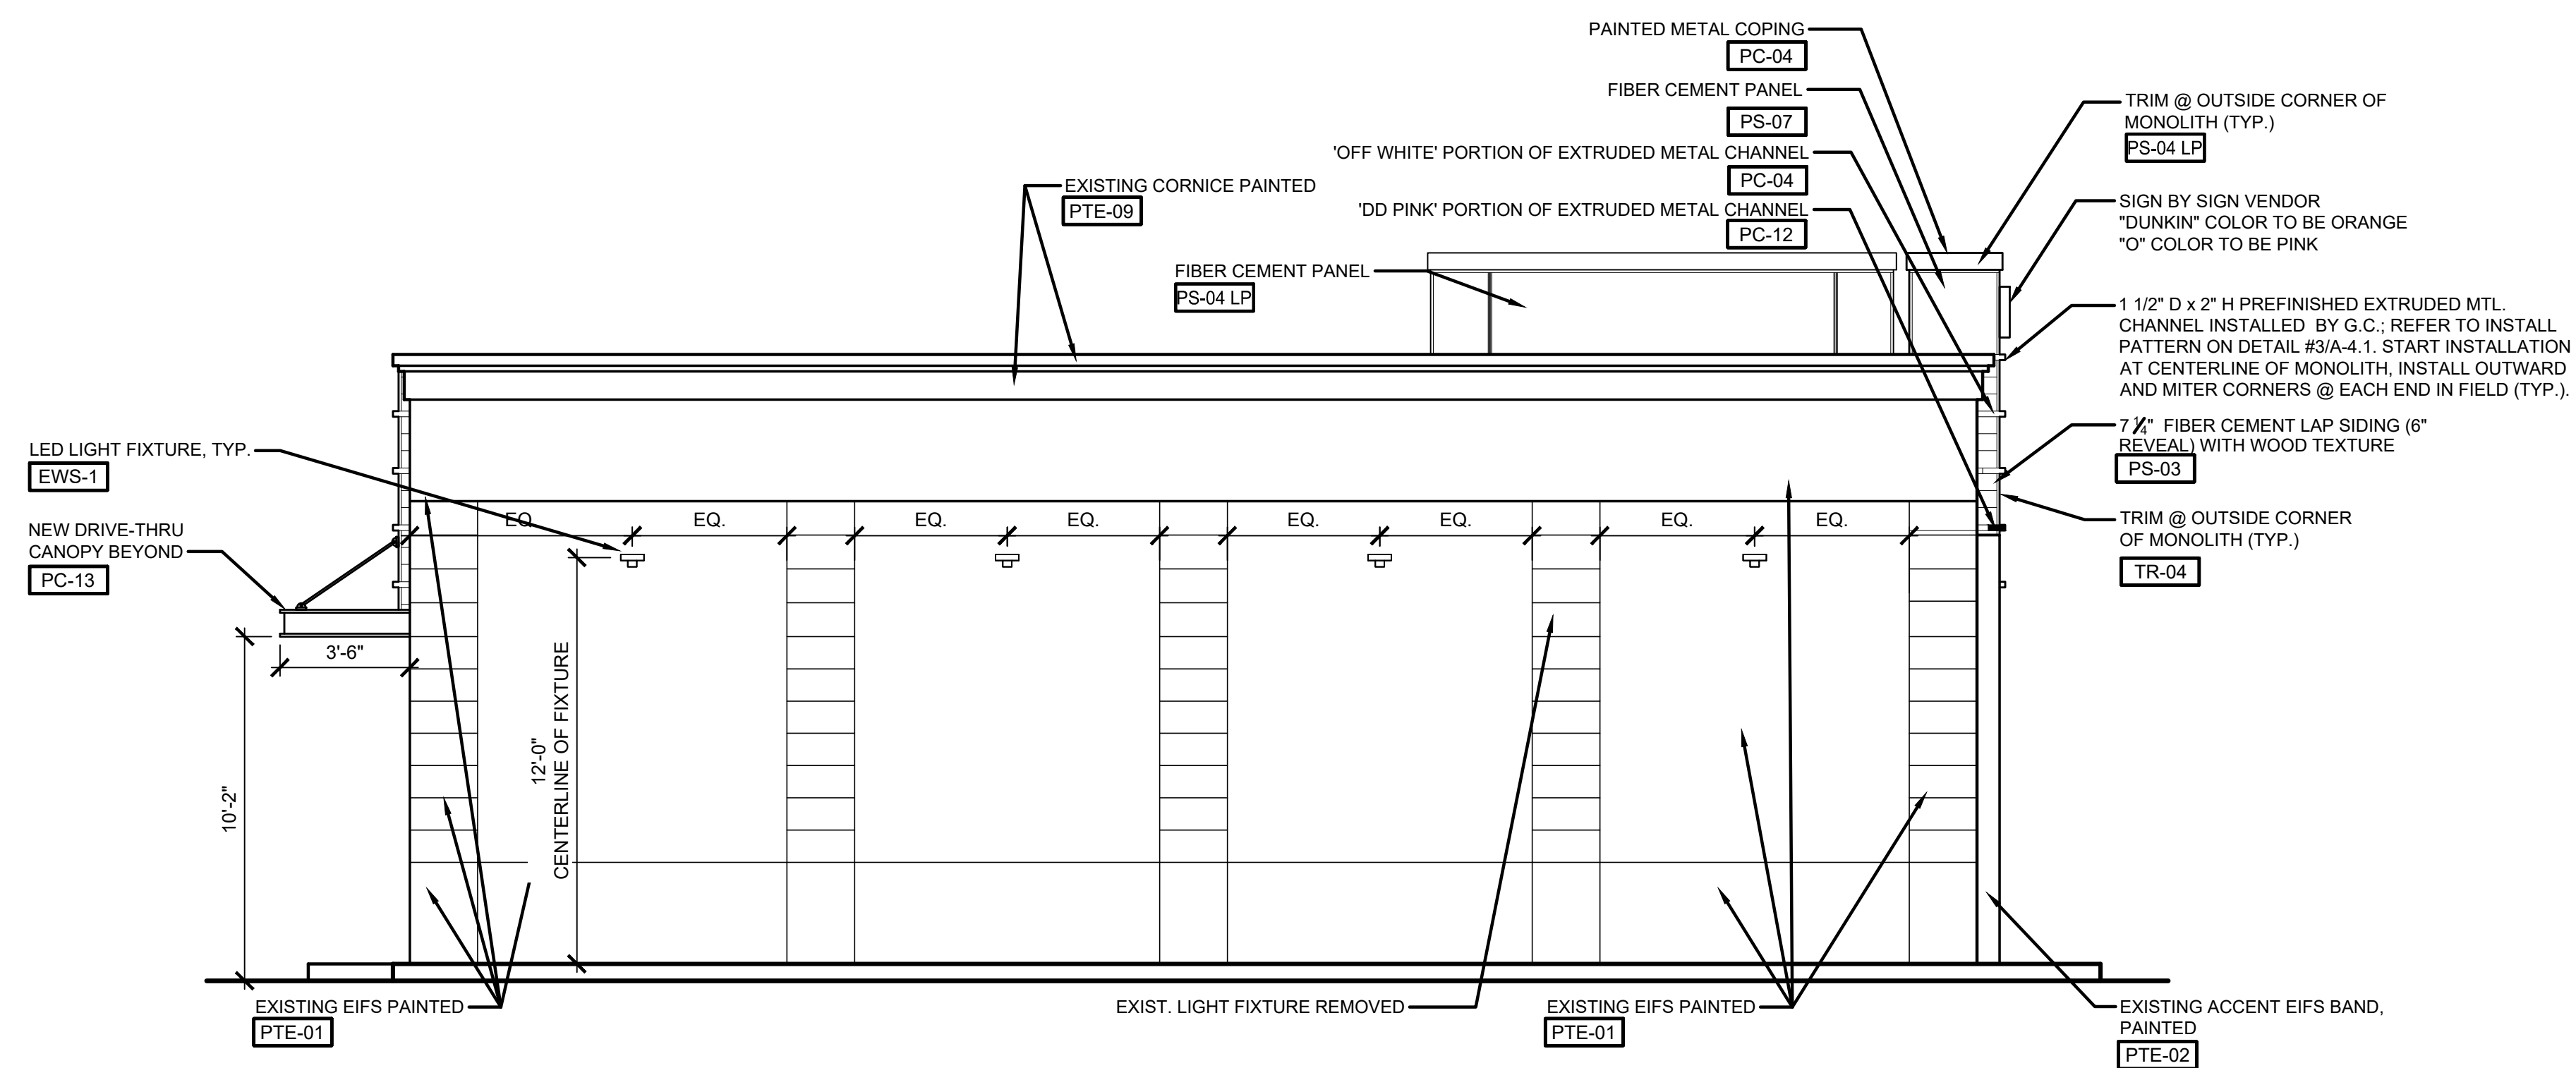


2
A-2A

PROPOSED CONDITIONS EXTERIOR ELEVATION @ LEFT SIDE

1/4"=1'-0"

DUNKIN' BRANDS™
[eatdrinkthink]

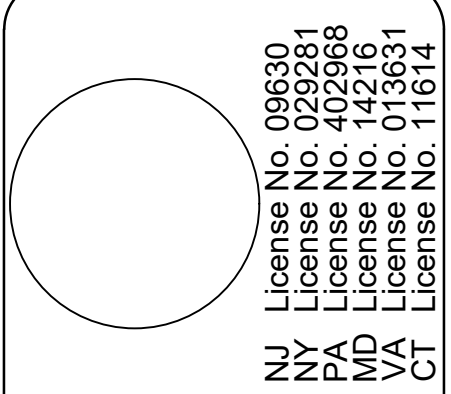


8 MARTIN PLACE
CHATHAM, NJ 07928
Tel: 973-701-9218
Fax: 973-701-9267
E-Mail: fta@optonline.net
FRANK TRUILO ARCHITECT LLC
ARCHITECTS & PROJECT MANAGERS

N.J. License No. 09630
N.J. License No. 025264
N.Y. License No. 14218
MD License No. 013631
VA License No. 11614
CT License No. 11614

DATE:	SCALE:	AS NOTED	CHKD:	FT	APPD:	FT
12-01-21						
2						
1						
NO.						


PROPOSED CONDITIONS
DUNKIN' DONUTS /
BASKIN ROBBINS
275 SOUTH WASHINGTON AVE
BERGENFIELD, NJ
P.C.#: 300781

A-2A

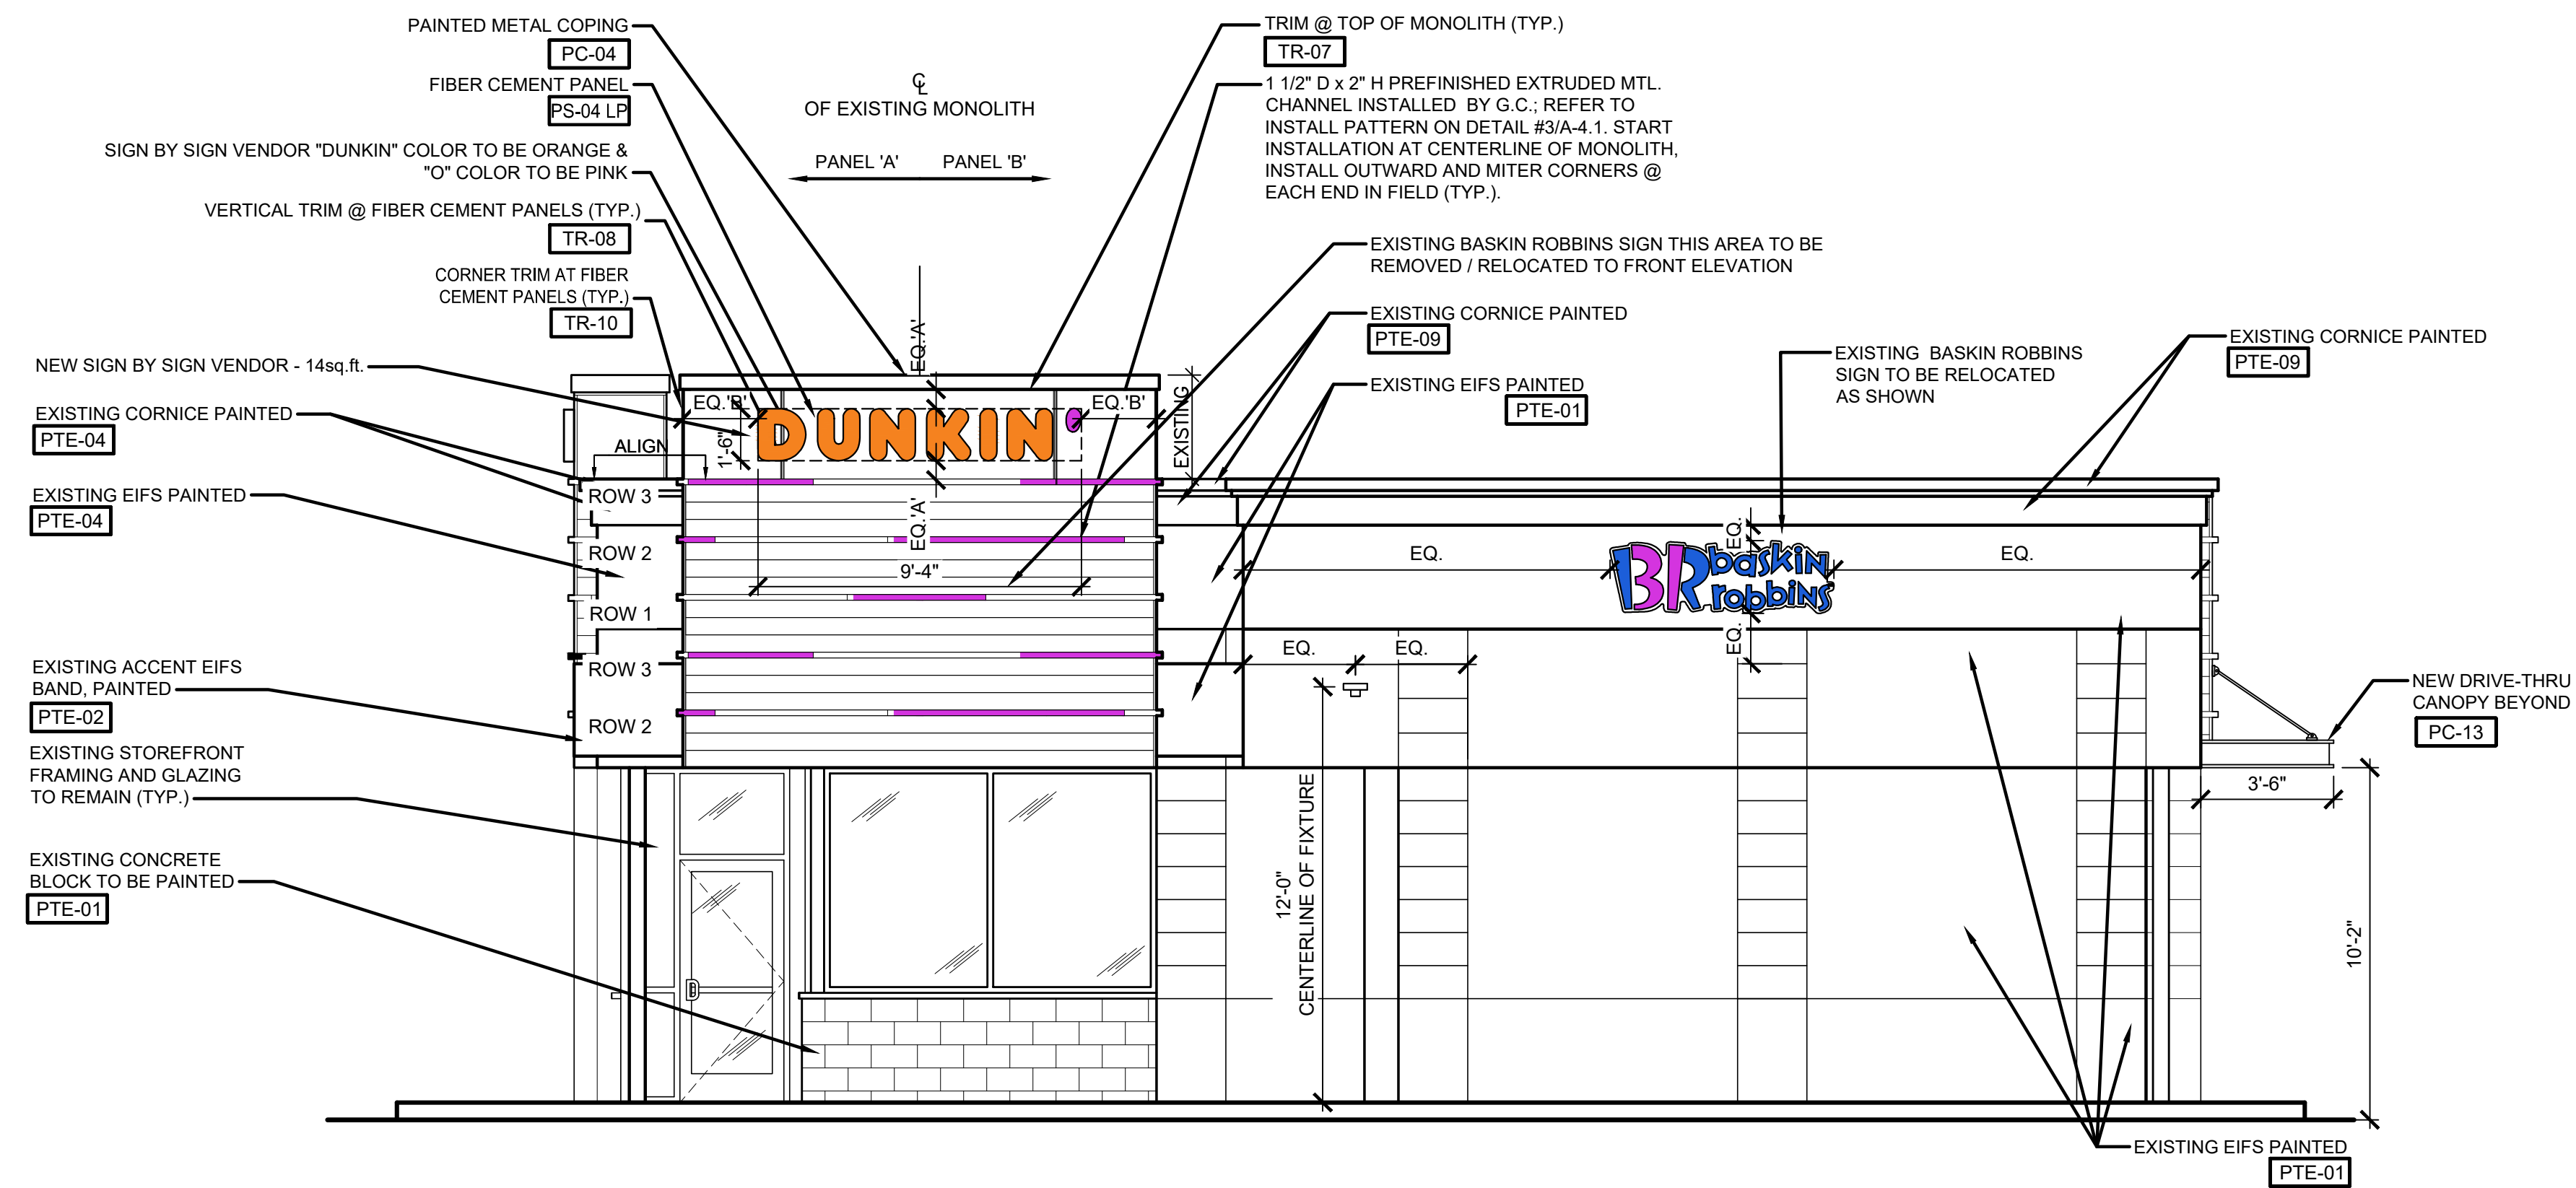

1
A-2B PROPOSED CONDITIONS EXTERIOR ELEVATION @ RIGHT SIDE

1/4"=1'-0"

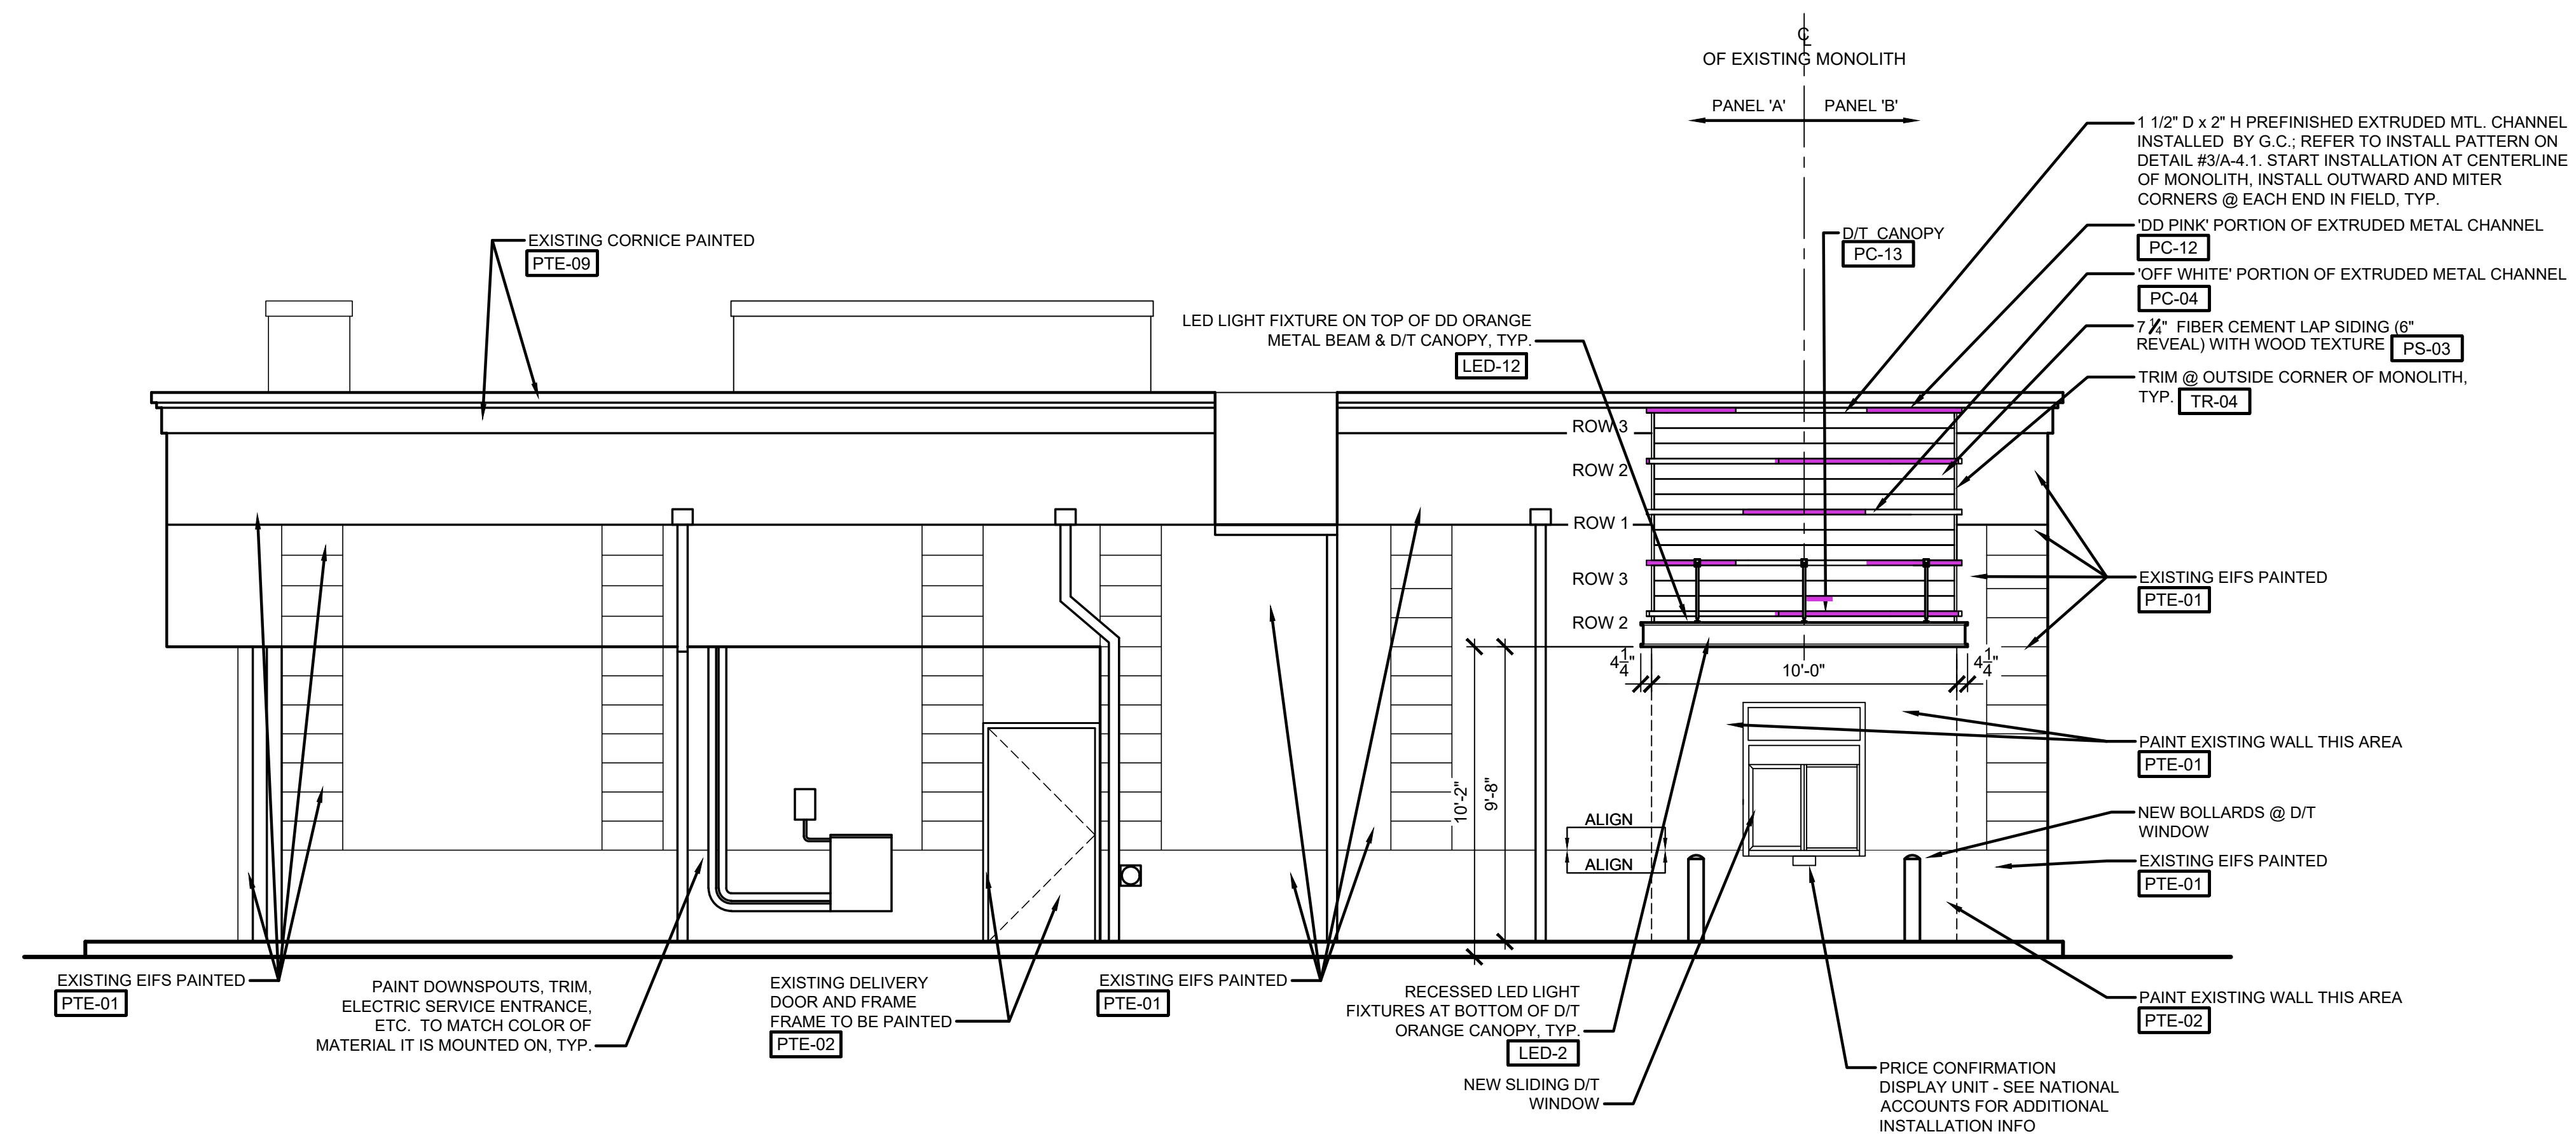

2
A-2B PROPOSED CONDITIONS EXTERIOR ELEVATION @ REAR

1/4"=1'-0"

DUNKIN' BRANDS™
[eatdrinkthink]

8 MARTIN PLACE
CHATHAM, NJ 07928
Tel: 973-701-9218
Fax: 973-701-9267
E-Mail: fa@optonline.net

FRANK TRUILO ARCHITECT LLC
ARCHITECTS & PROJECT MANAGERS

DATE:	SCALE:	AS NOTED	CHKD:	FT	APPD:	FT
12-01-21						
2						
1						
NO.						

PROPOSED CONDITIONS
DUNKIN' DONUTS /
BASKIN ROBBINS
275 SOUTH WASHINGTON AVE
BERGENFIELD, NJ
P.C.#: 300781

A-2B